




GROUND FLOOR

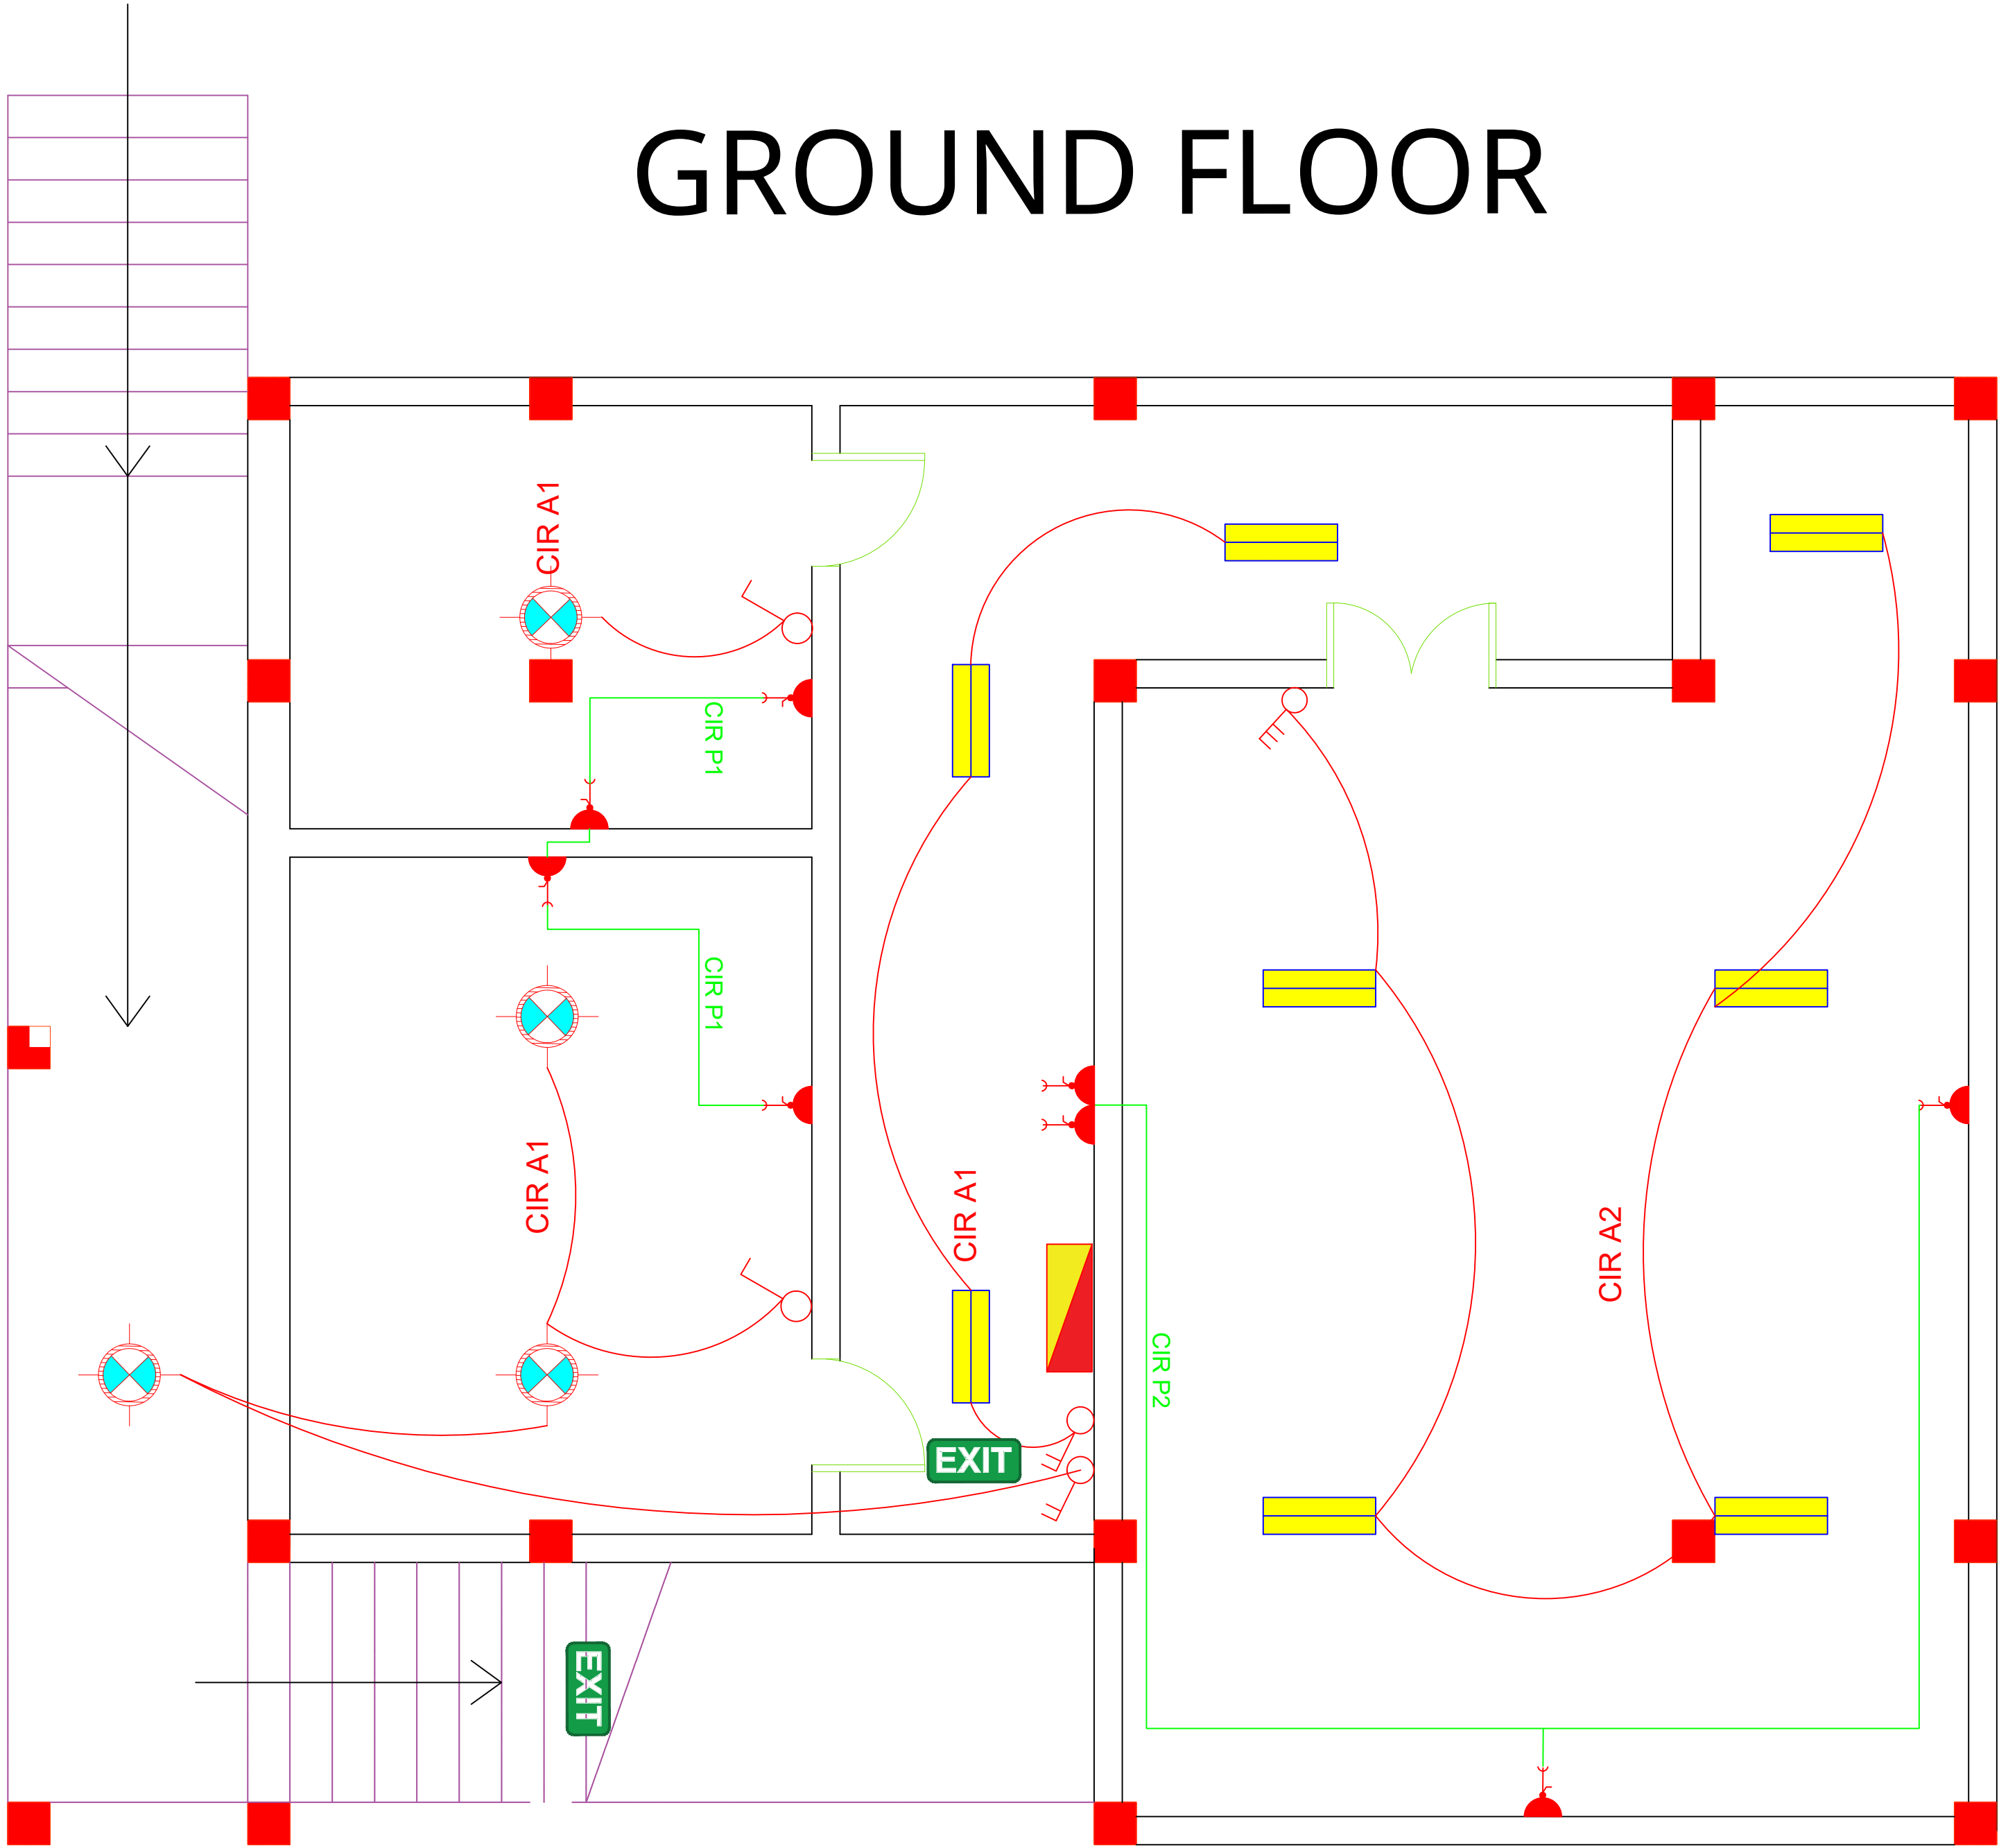


SYMBOLS LEGEND		
		SINGLE GANG SWITCH
		DOUBLE GANG SWITCH
		TRIPLE GANG SWITCH
		SINGLE TWO WAY SWITCH
		DOUBLE TWO WAY SWITCH
		TRIPLE TWO WAY SWITCH
		SINGLE SOCKET
		DOUBLE SOCKET
		FLOOR SOCKET SINGLE
		FLOOR SOCKET DOUBLE
		Wall SOCKET SINGLE, TELEPHONE
		Wall SOCKET DOUBLE, TELEPHONE
		TELEPHONE SOCKET
		INTERNET SOCKET
		TV SOCKET
		SHAVER SOCKET
		CHANDELIER
		SPOT LIGHT
		FLOOD LIGHTS
		PICTURE LAMP
		FLUORESCENT LAMP 20W
		CEILING LAMP 18W
		SECURITY LAMP 50W
		FAN SWITCH
		AC UNIT
		Panel Board
		600*600 LED PANEL

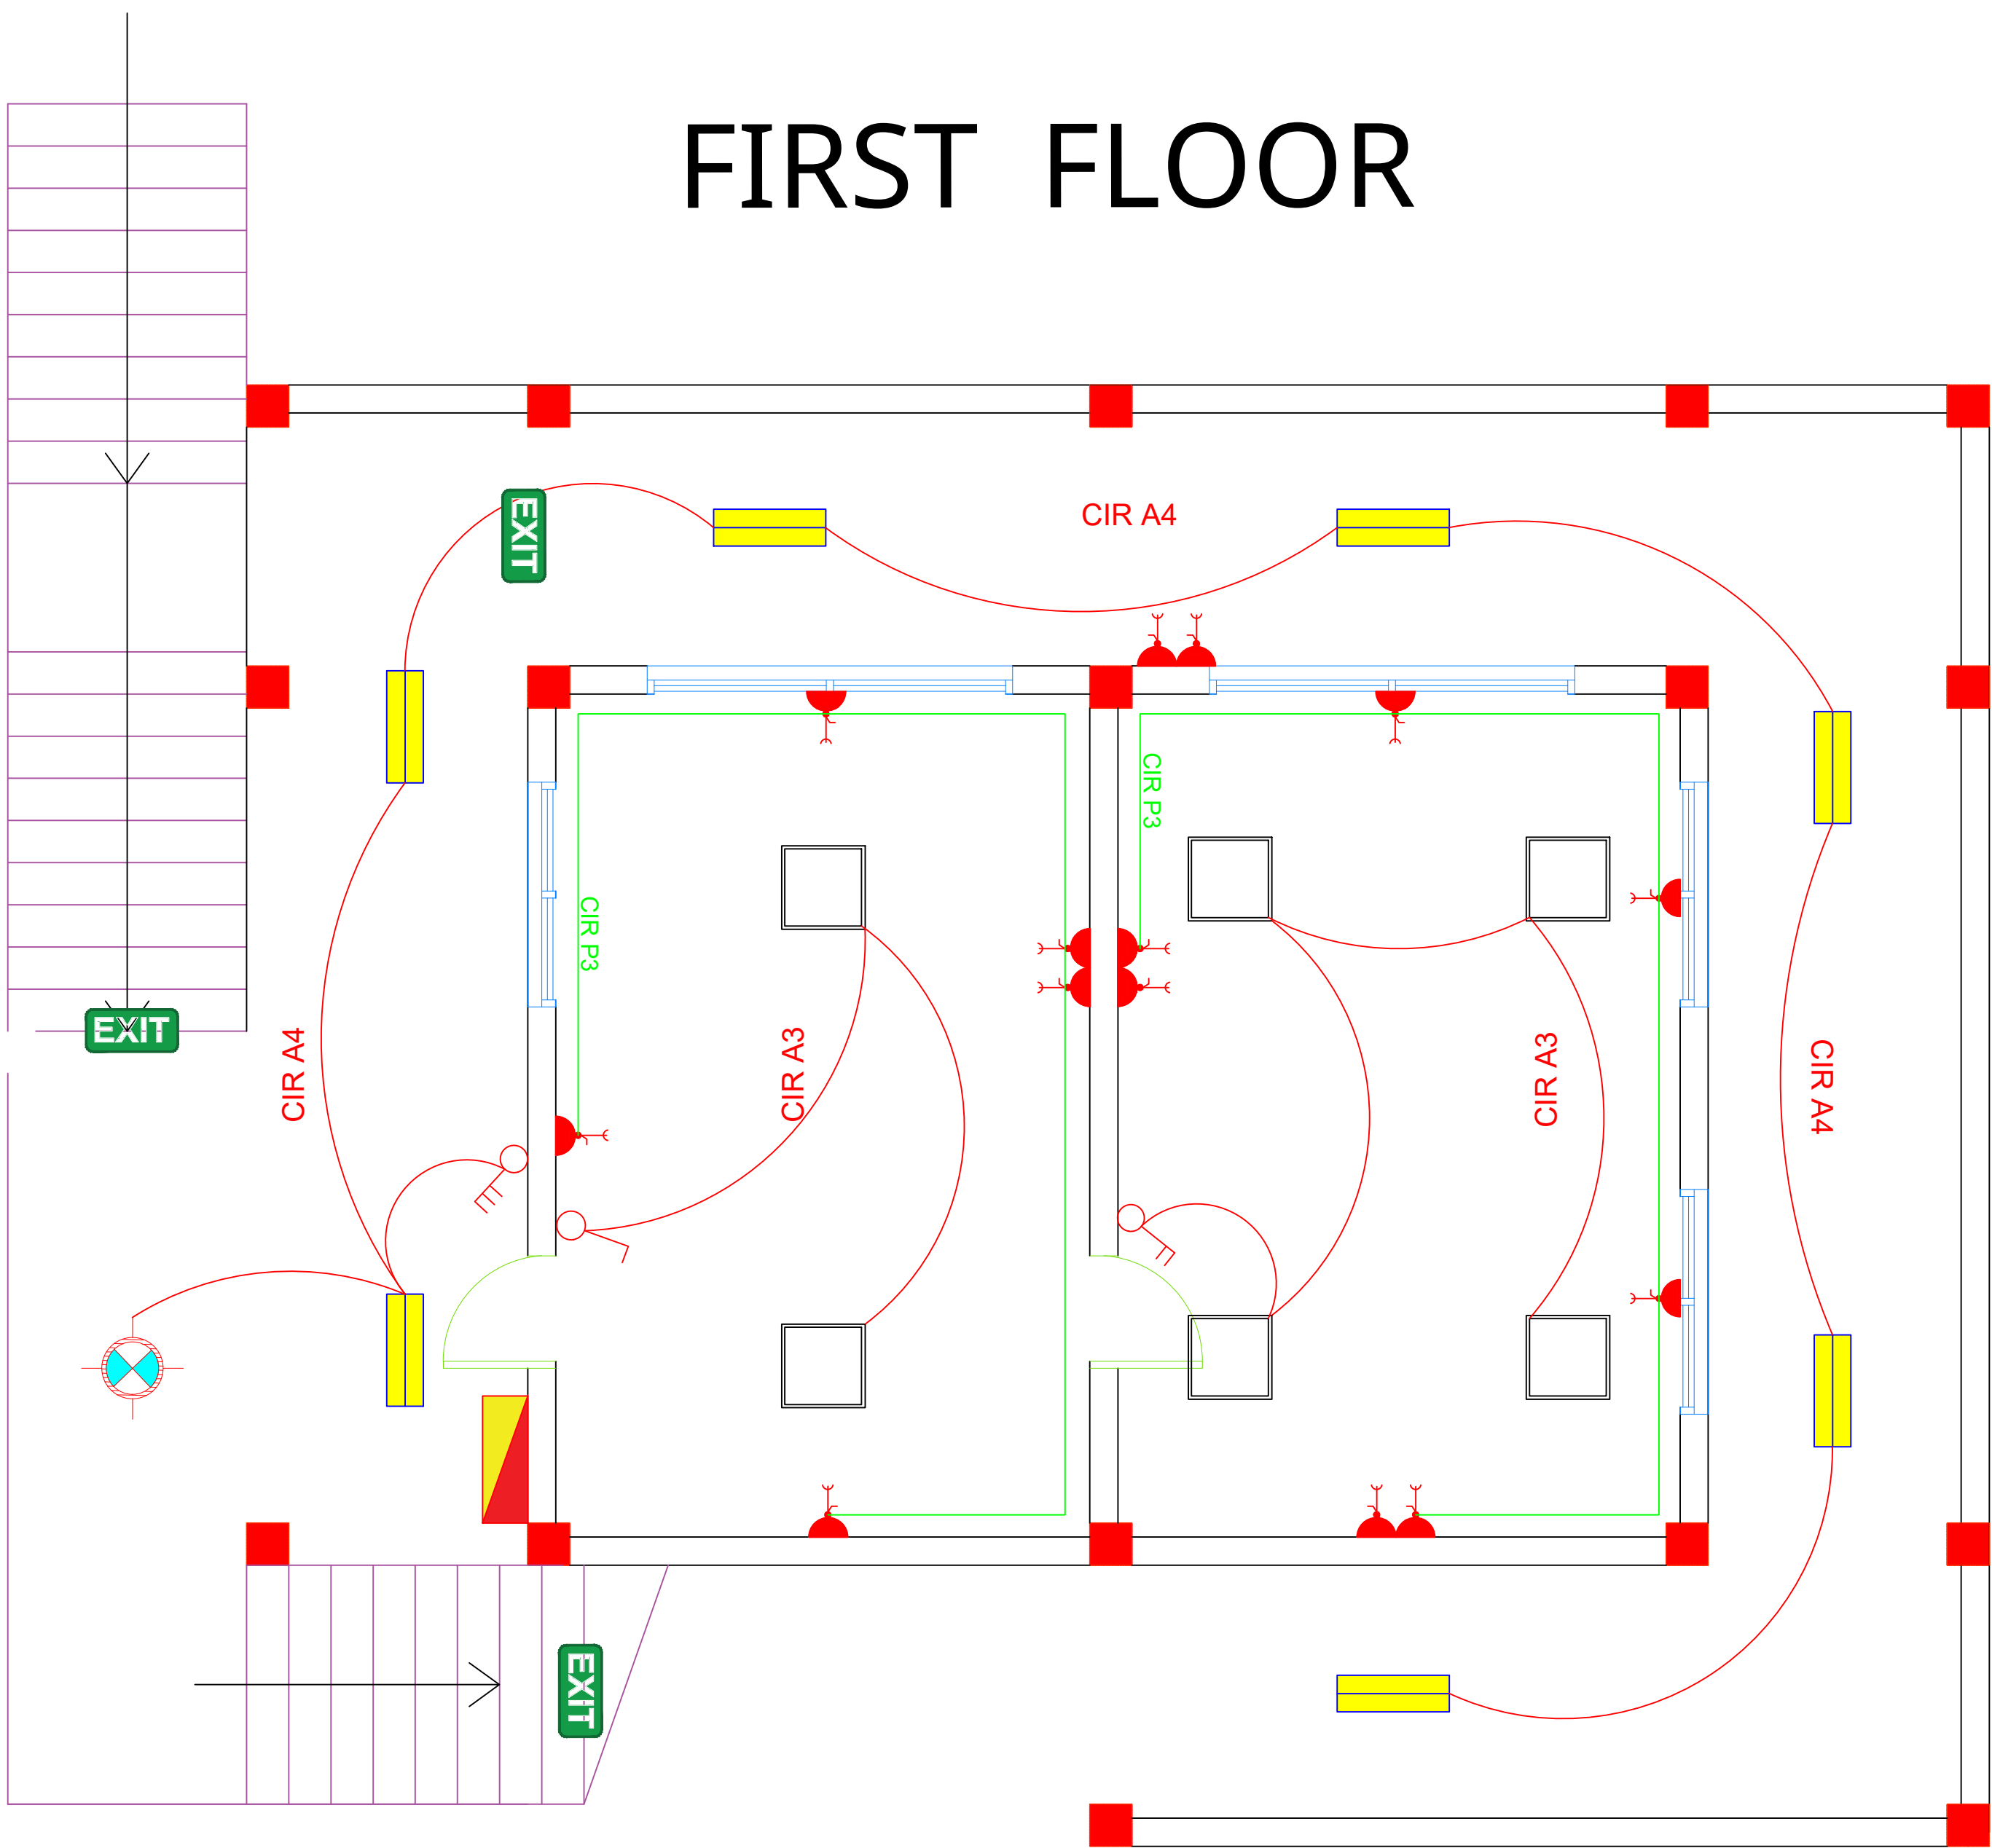

SYMBOLS LEGEND		
		SINGLE GANG SWITCH
		DOUBLE GANG SWITCH
		TRIPLE GANG SWITCH
		SINGLE TWO WAY SWITCH
		DOUBLE TWO WAY SWITCH
		TRIPLE TWO WAY SWITCH
		SINGLE SOCKET
		DOUBLE SOCKET
		FLOOR SOCKET SINGLE
		FLOOR SOCKET DOUBLE
		Wall SOCKET SINGLE, TELEPHONE
		Wall SOCKET DOUBLE, TELEPHONE
		TELEPHONE SOCKET
		INTERNET SOCKET
		TV SOCKET
		SHAVER SOCKET
		CHANDELIER
		SPOT LIGHT
		FLOOD LIGHTS
		PICTURE LAMP
		FLUORESCENT LAMP 20W
		CEILING LAMP 18W
		SECURITY LAMP 50W
		FAN SWITCH
		AC UNIT
		Panel Board
		600*600 LED PANEL

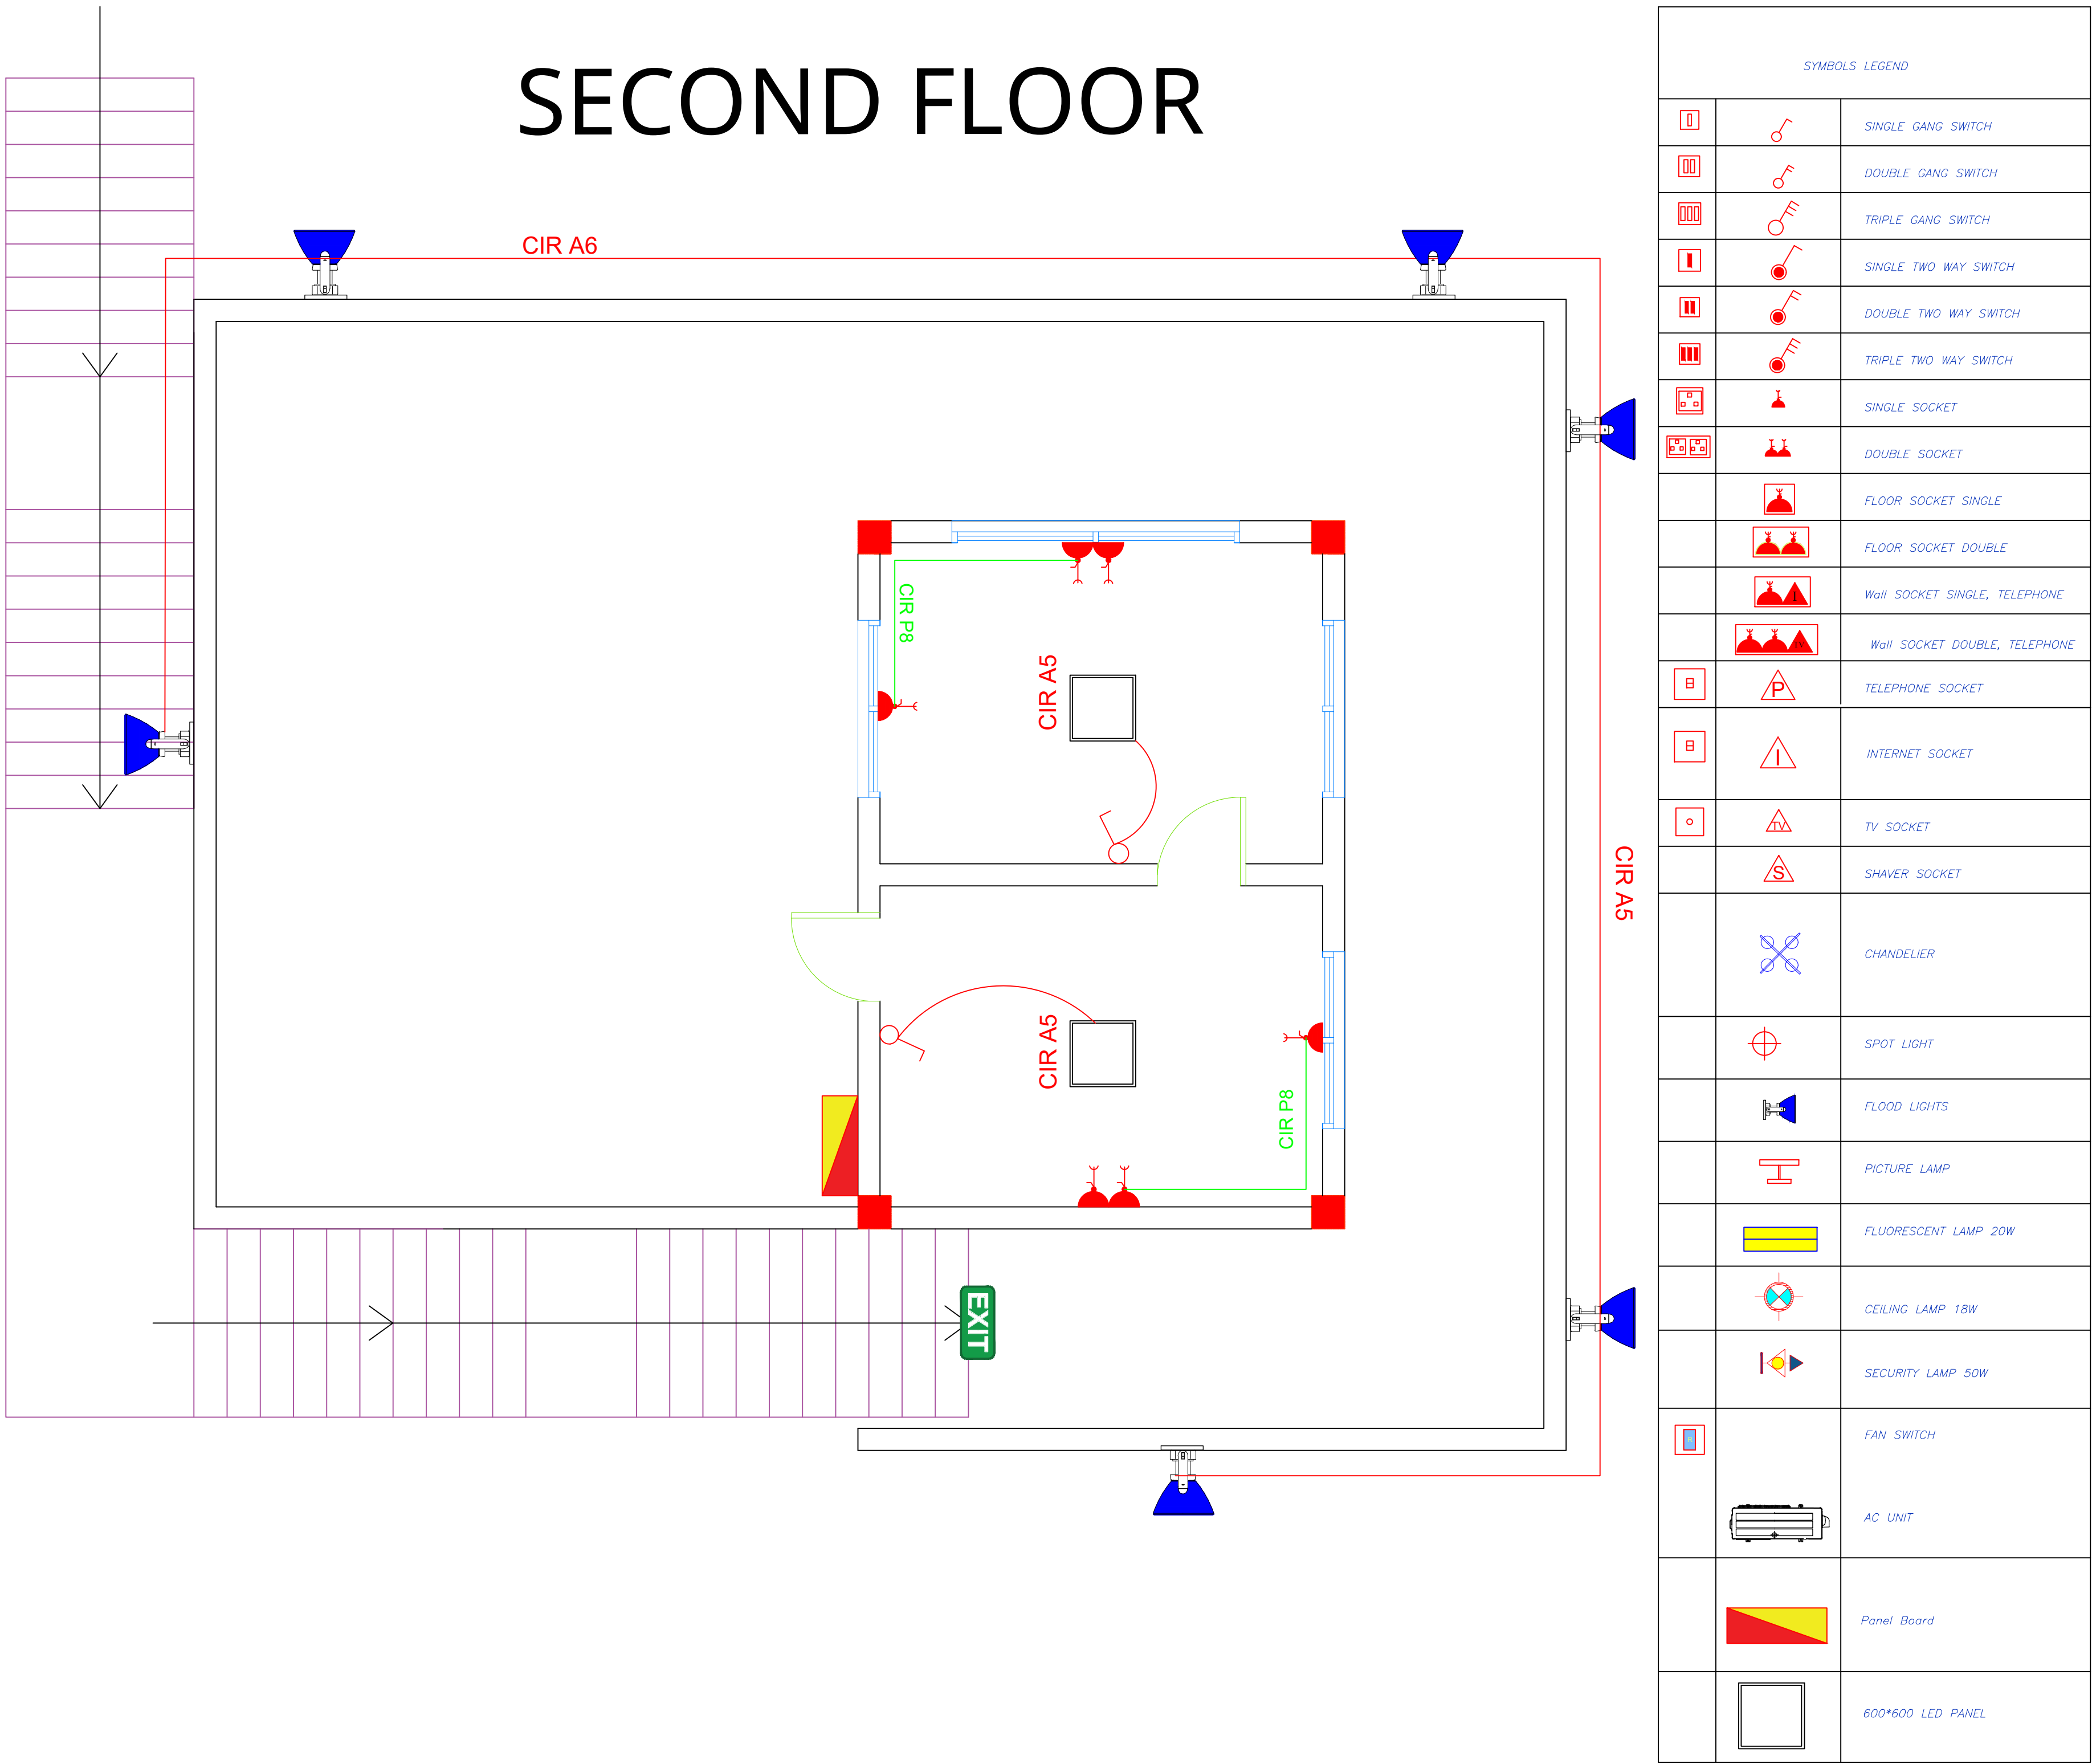


FIRST FLOOR

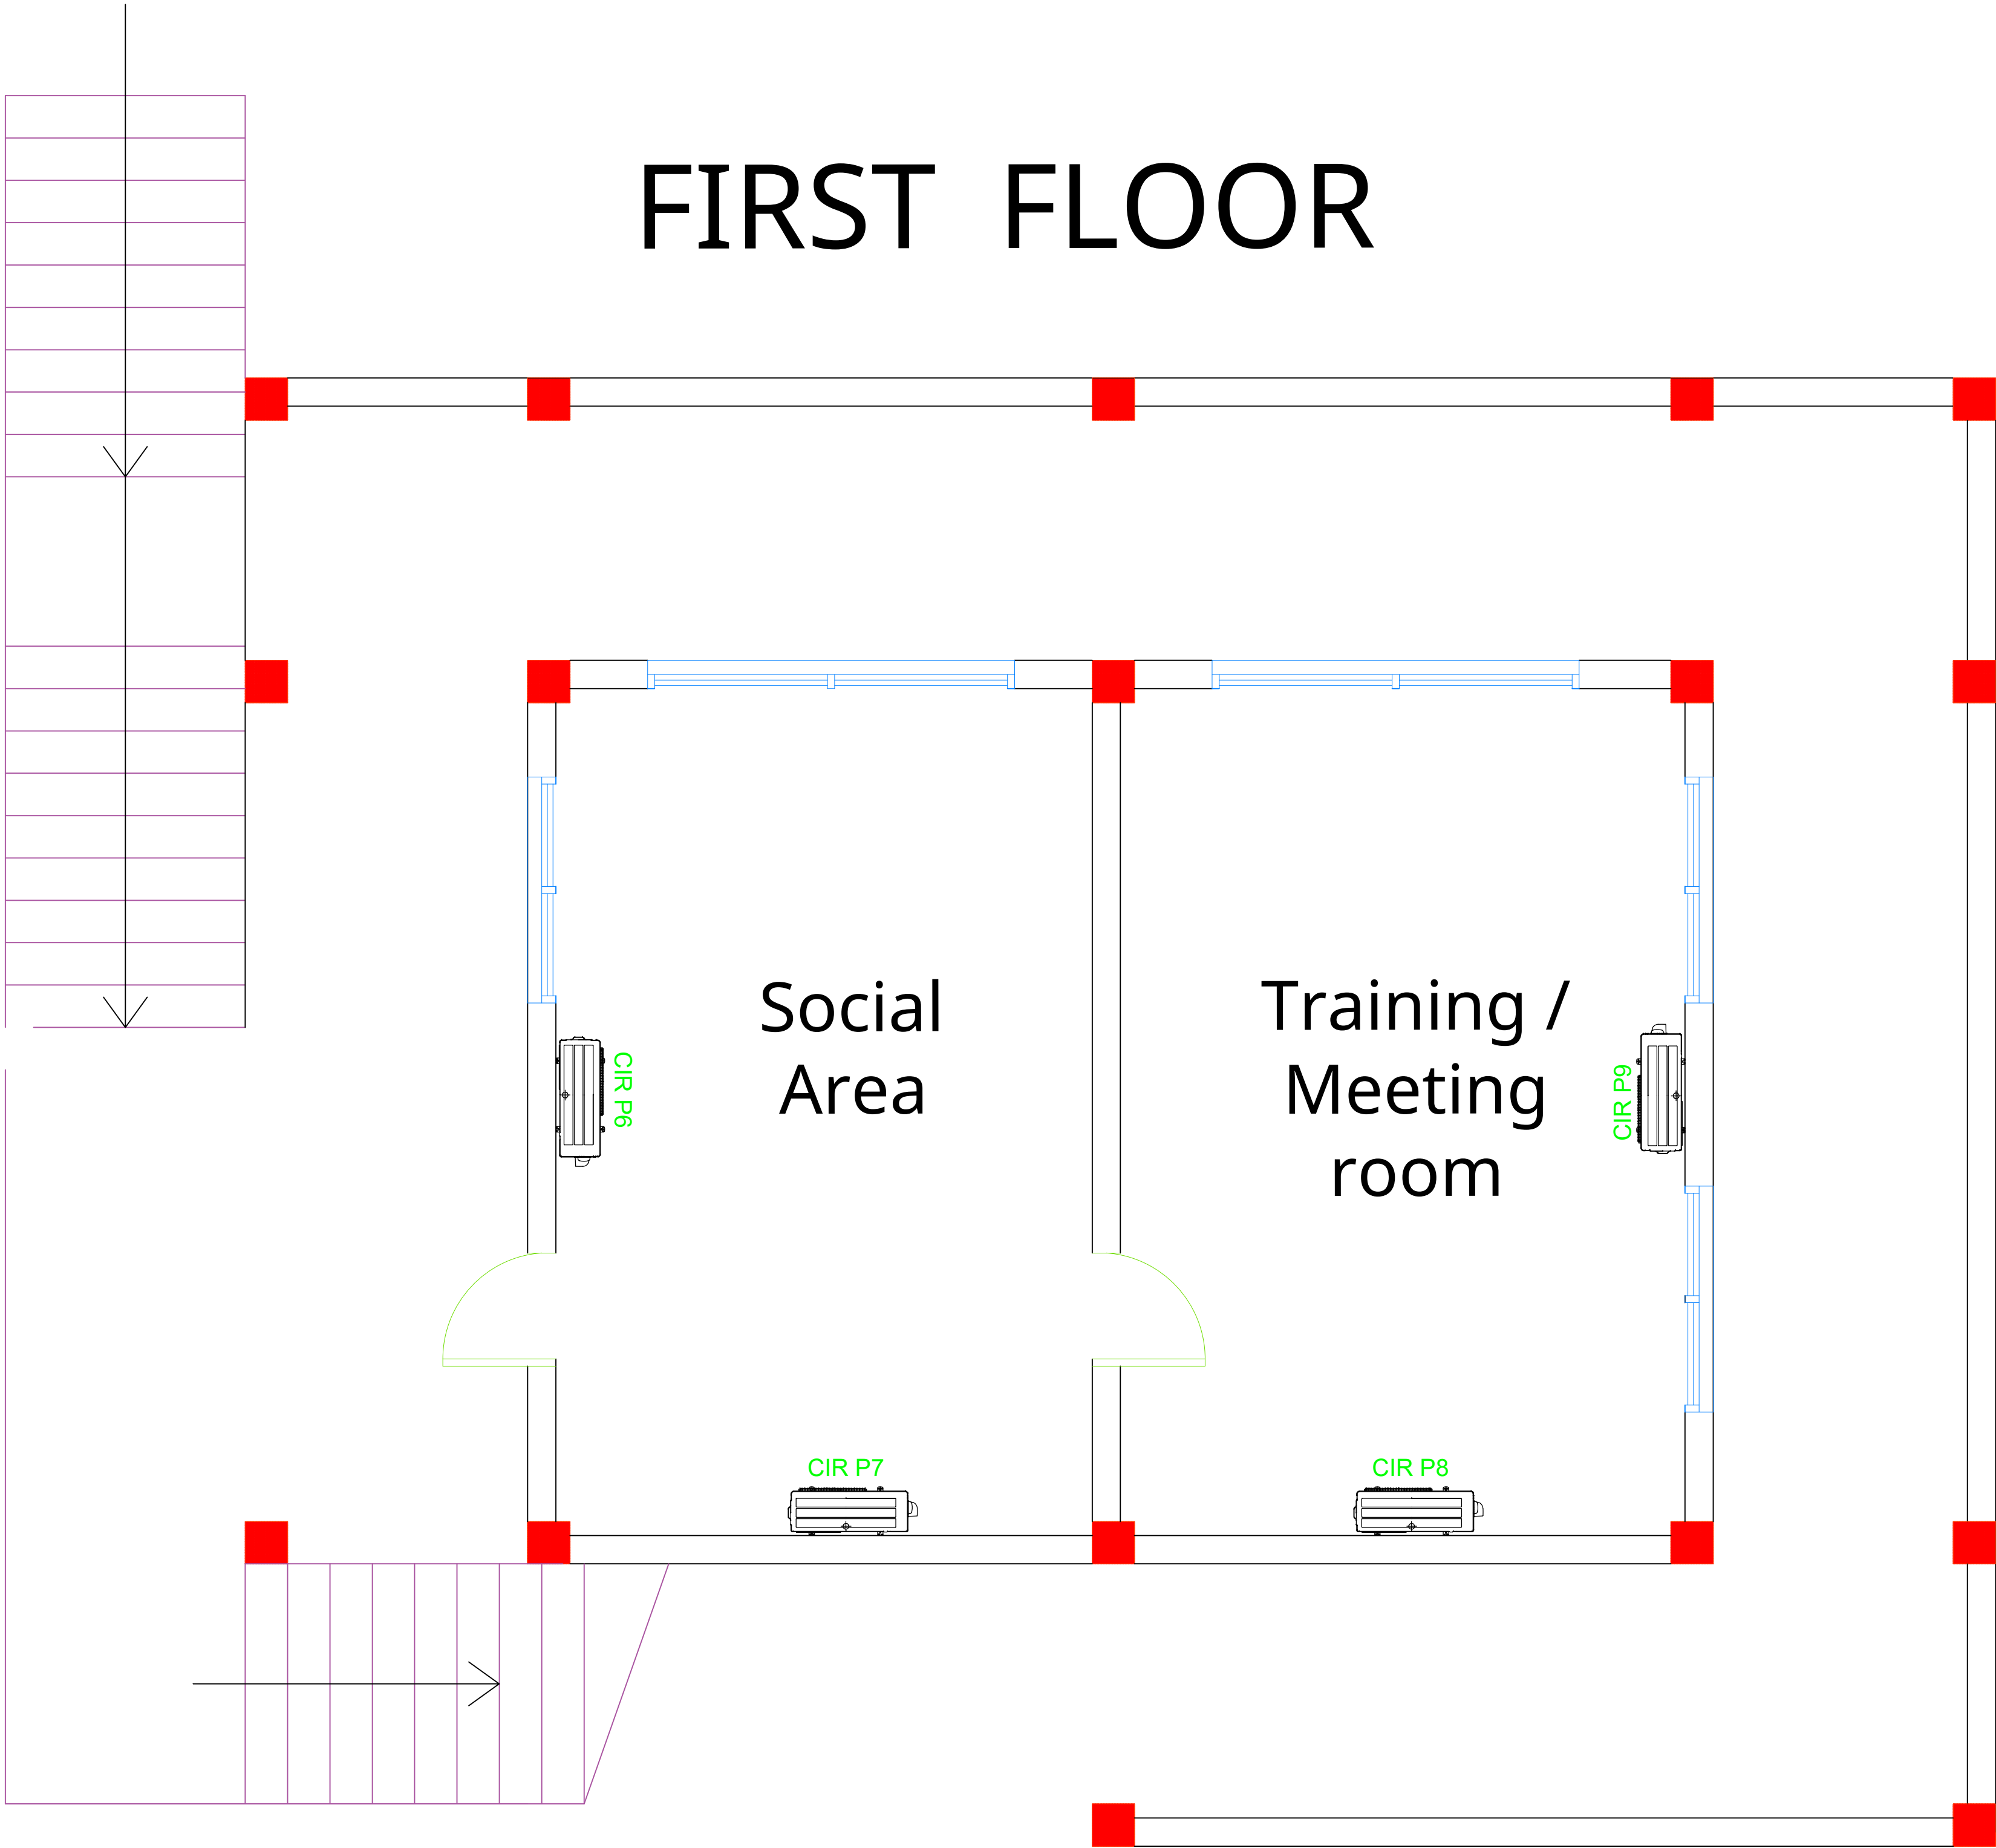

SYMBOLS LEGEND		
		SINGLE GANG SWITCH
		DOUBLE GANG SWITCH
		TRIPLE GANG SWITCH
		SINGLE TWO WAY SWITCH
		DOUBLE TWO WAY SWITCH
		TRIPLE TWO WAY SWITCH
		SINGLE SOCKET
		DOUBLE SOCKET
		FLOOR SOCKET SINGLE
		FLOOR SOCKET DOUBLE
		Wall SOCKET SINGLE, TELEPHONE
		Wall SOCKET DOUBLE, TELEPHONE
		TELEPHONE SOCKET
		INTERNET SOCKET
		TV SOCKET
		SHAVER SOCKET
		CHANDELIER
		SPOT LIGHT
		FLOOD LIGHTS
		PICTURE LAMP
		FLUORESCENT LAMP 20W
		CEILING LAMP 18W
		SECURITY LAMP 50W
		FAN SWITCH
		AC UNIT

SECOND FLOOR

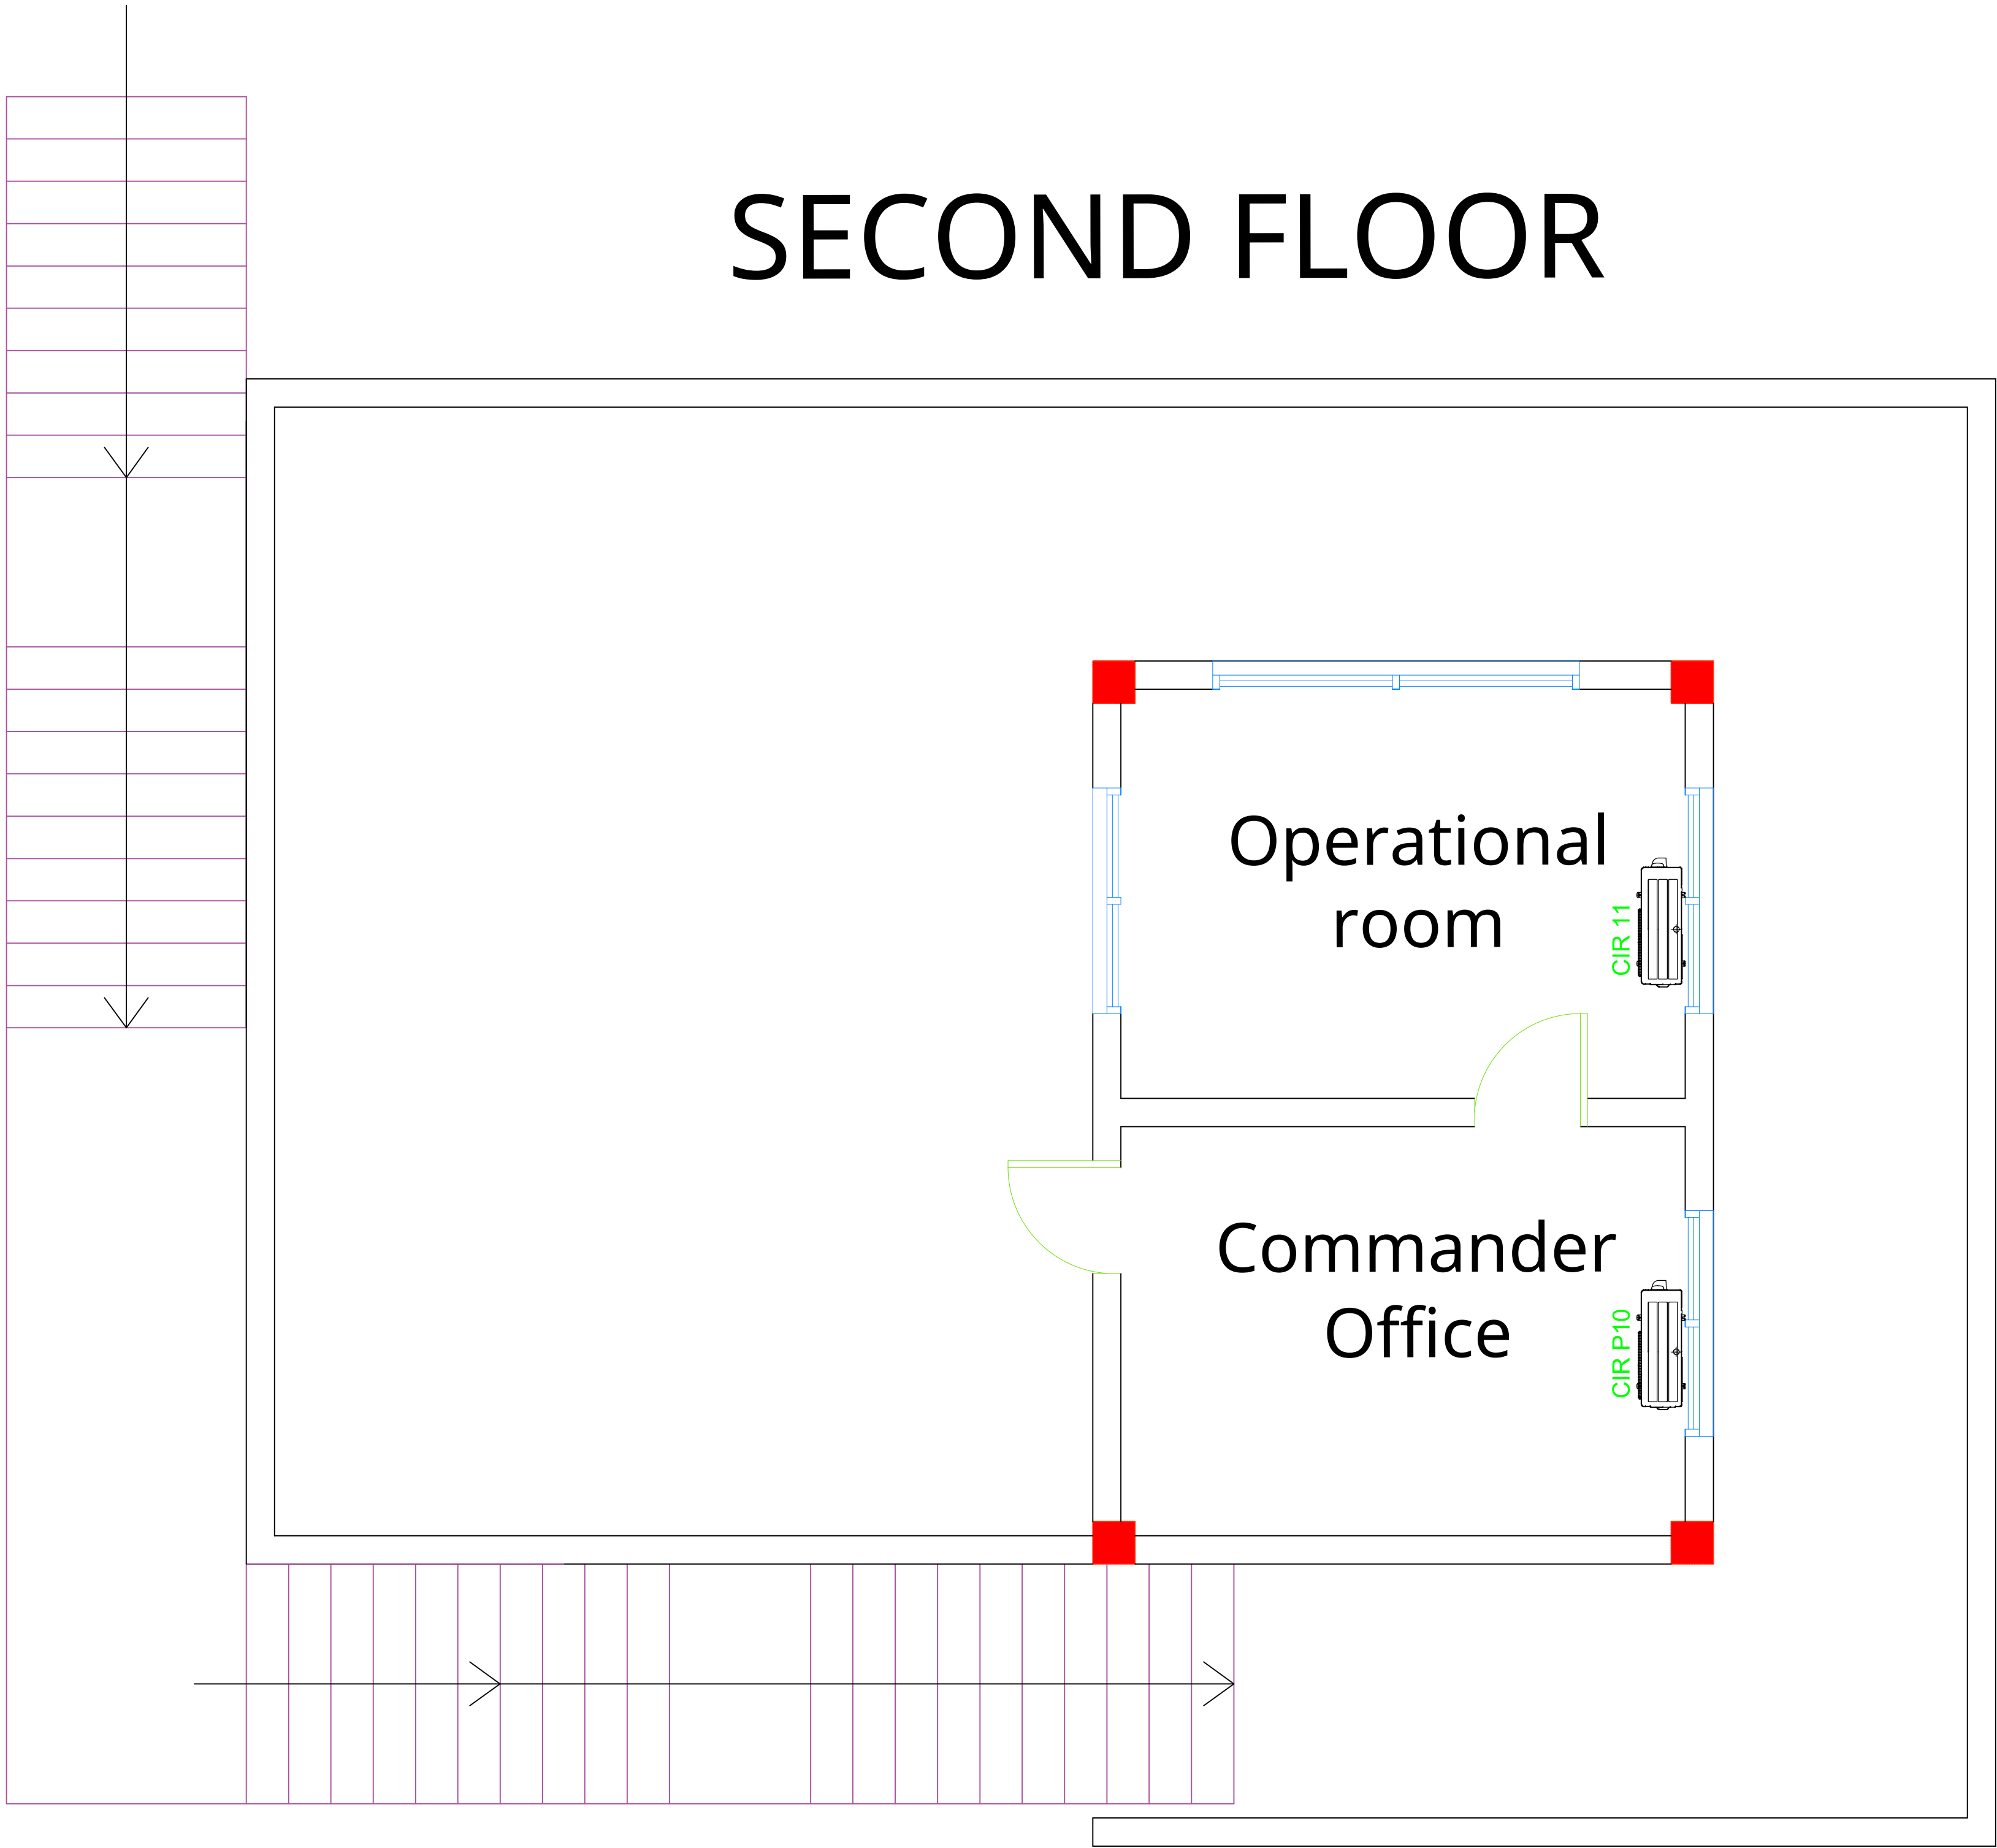

SYMBOLS LEGEND		
		SINGLE GANG SWITCH
		DOUBLE GANG SWITCH
		TRIPLE GANG SWITCH
		SINGLE TWO WAY SWITCH
		DOUBLE TWO WAY SWITCH
		TRIPLE TWO WAY SWITCH
		SINGLE SOCKET
		DOUBLE SOCKET
		FLOOR SOCKET SINGLE
		FLOOR SOCKET DOUBLE
		Wall SOCKET SINGLE, TELEPHONE
		Wall SOCKET DOUBLE, TELEPHONE
		TELEPHONE SOCKET
		INTERNET SOCKET
		TV SOCKET
		SHAVER SOCKET
		CHANDELIER
		SPOT LIGHT
		FLOOD LIGHTS
		PICTURE LAMP
		FLUORESCENT LAMP 20W
		CEILING LAMP 18W
		SECURITY LAMP 50W
		FAN SWITCH
		AC UNIT

